

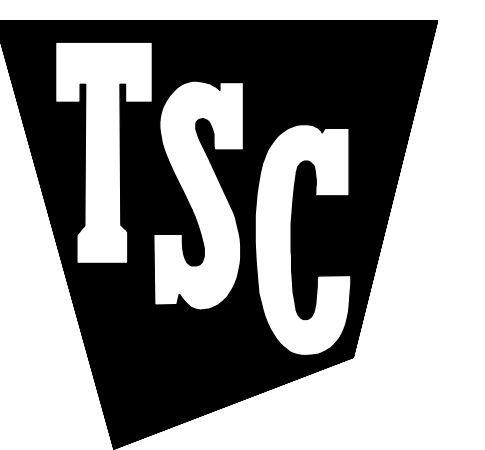
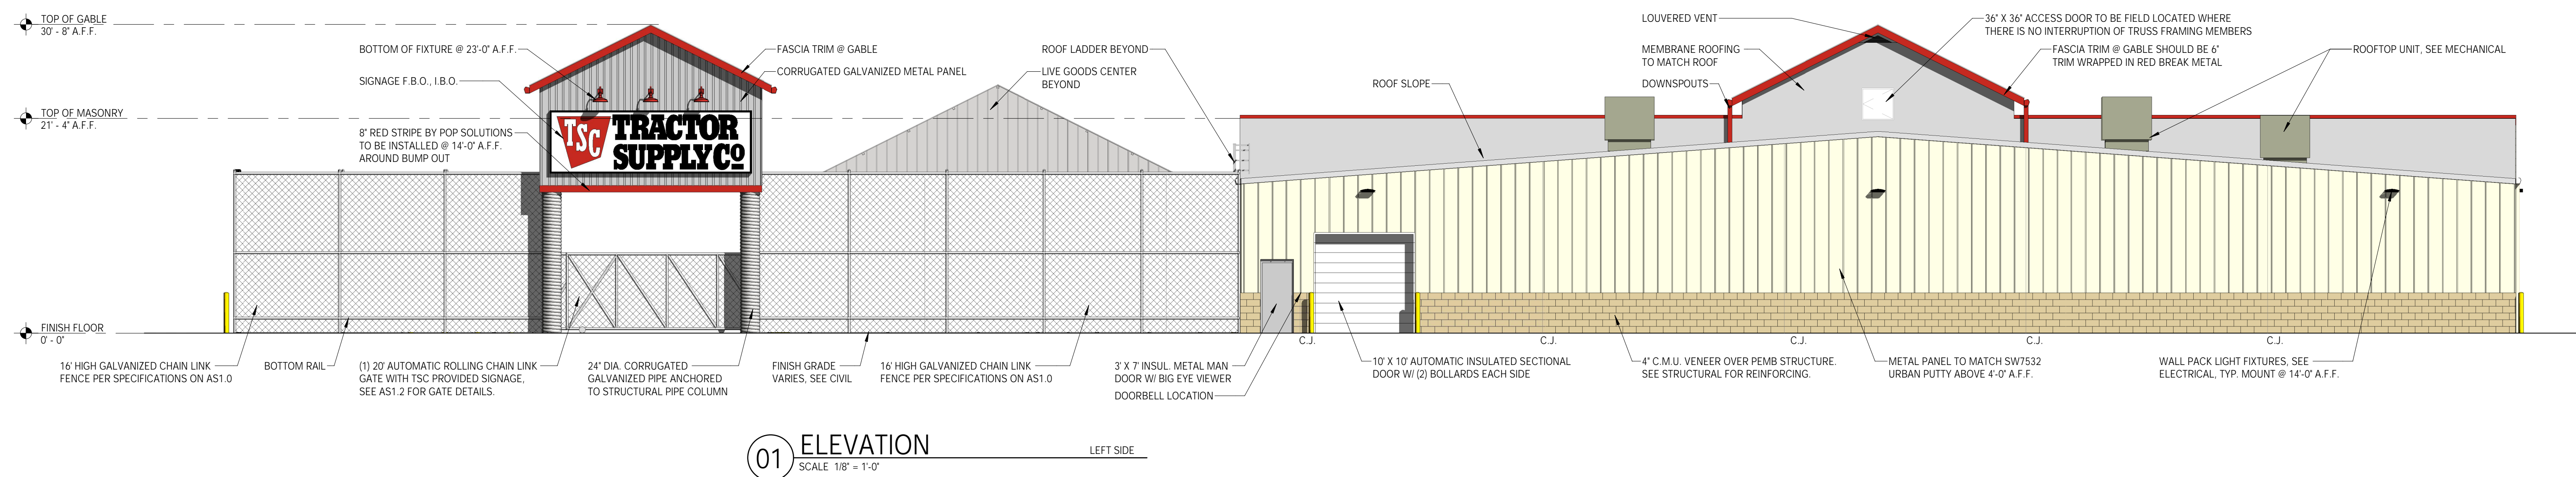
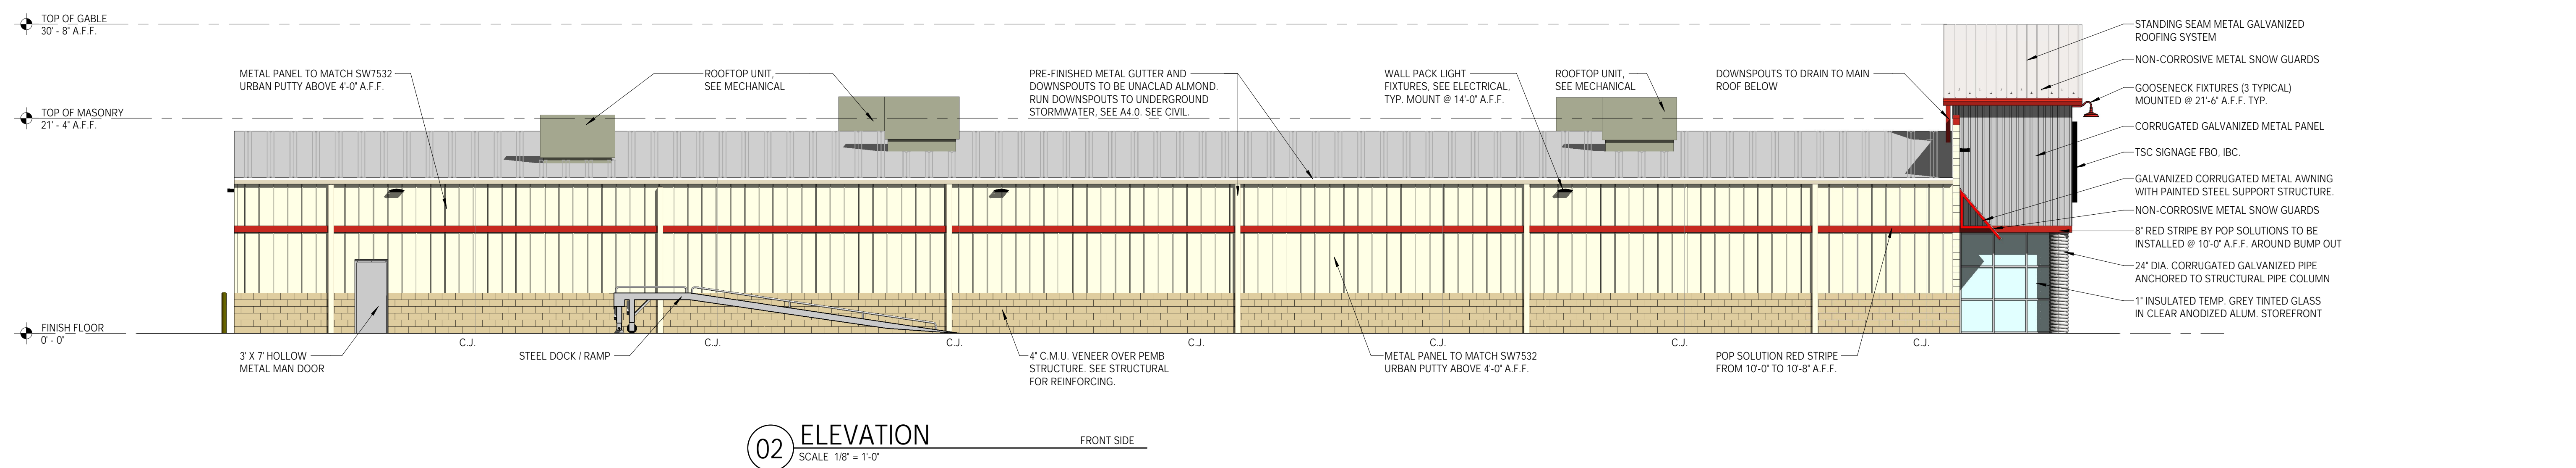


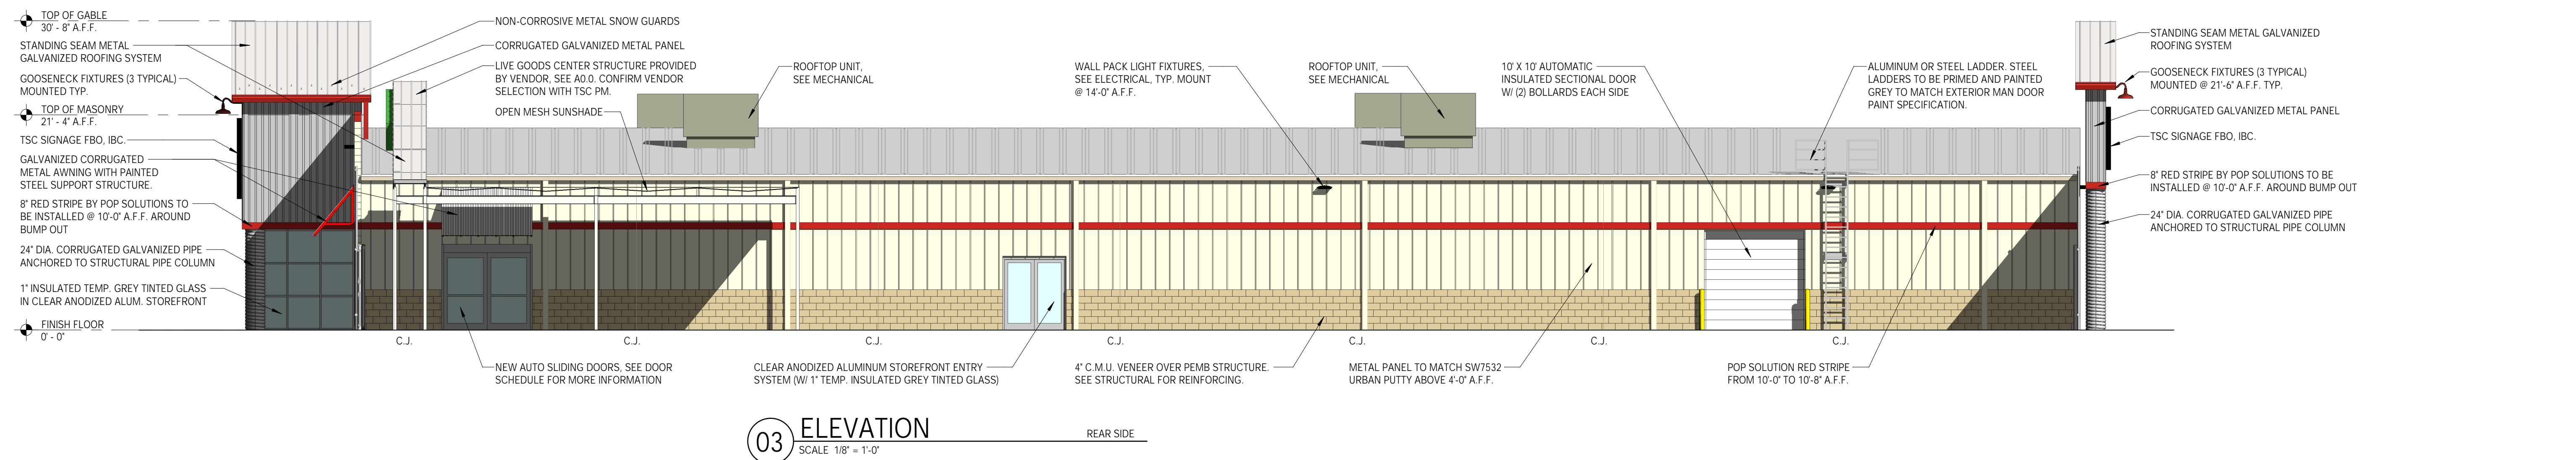

6FH; F999
ARCHITECT

2924 Sidco Drive
Suite 120
Nashville, TN 37204

Architecture
Planning
Interior Architecture

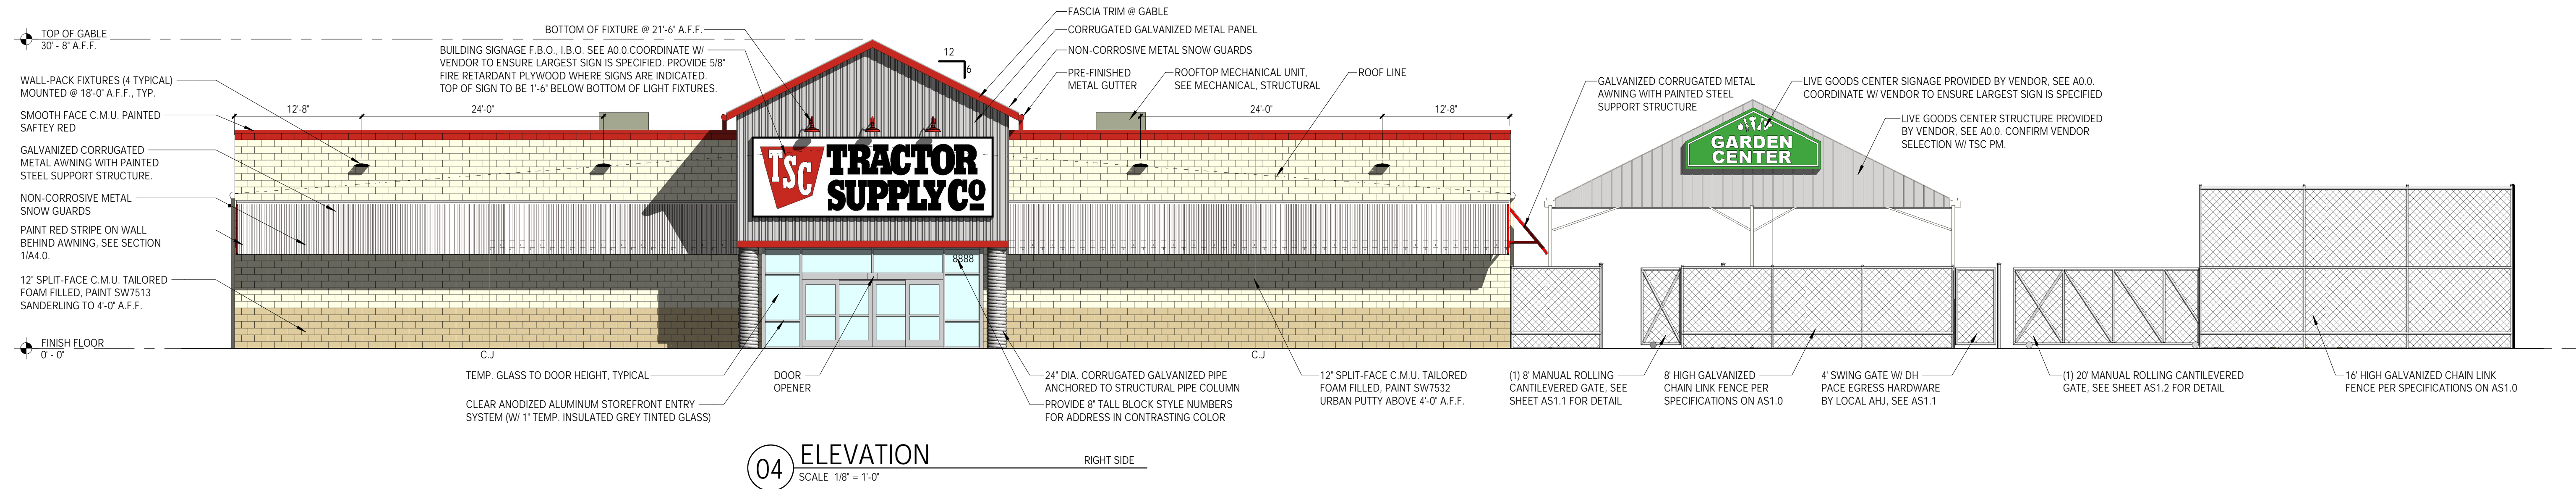

TRACTOR SUPPLY COMPANY

BRIDGEVILLE,
PENNSYLVANIA

This drawing and the design shown is the property of the architect. The reproduction, copying or use of this drawing without their written consent is prohibited and any infringement will be subject to legal action.

Job Number: 2812

Date: 05.08.2025

Revisions:

Revisions:

Revisions:

ARCHITECTURAL COLORED ELEVATIONS

Sheet Number: C2.0