


**1 SITEPLAN**  
SCALE: 1/16"=1'-0"

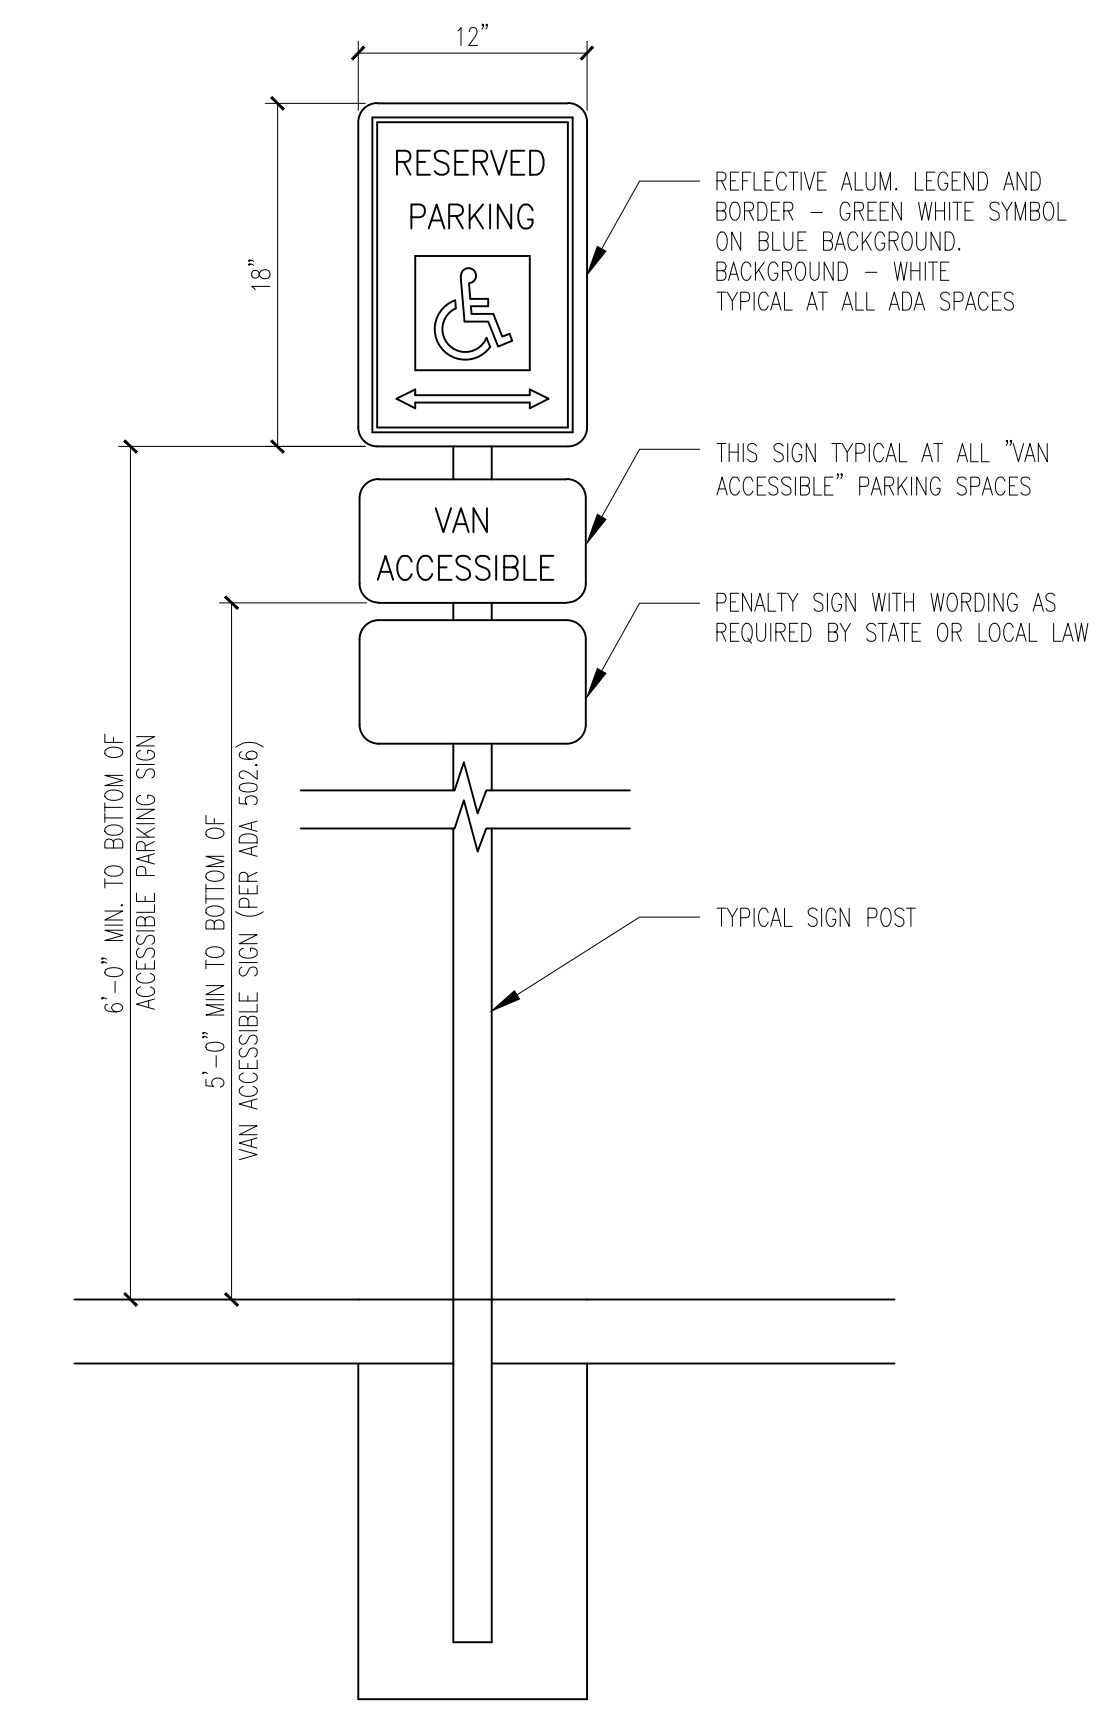

**2 HANDICAP PARKING SIGN**  
SCALE: 1"=1'-0"

These Plans are the private property of Charter Homes & Neighborhoods. Any use or reproductions of these plans, in part or whole, without the written consent of Charter Homes & Neighborhoods is strictly forbidden. © Copyright 2018

**HASTINGS 179 HOMESTORE**  
1426 Hastings Crescent, Bridgeville, PA 15017

Accessible Route

Project Number: 21028

Revision Issue: Status:  
A 12/7/21 Build